


**PRELIMINARY ONLY NOT FOR CONSTRUCTION**  
DIMENSIONS AND SPACES ARE NOT FINAL SUBJECT TO CHANGE  
TO SCALE WHEN PRINTED ON 17"x11" - TABLOID

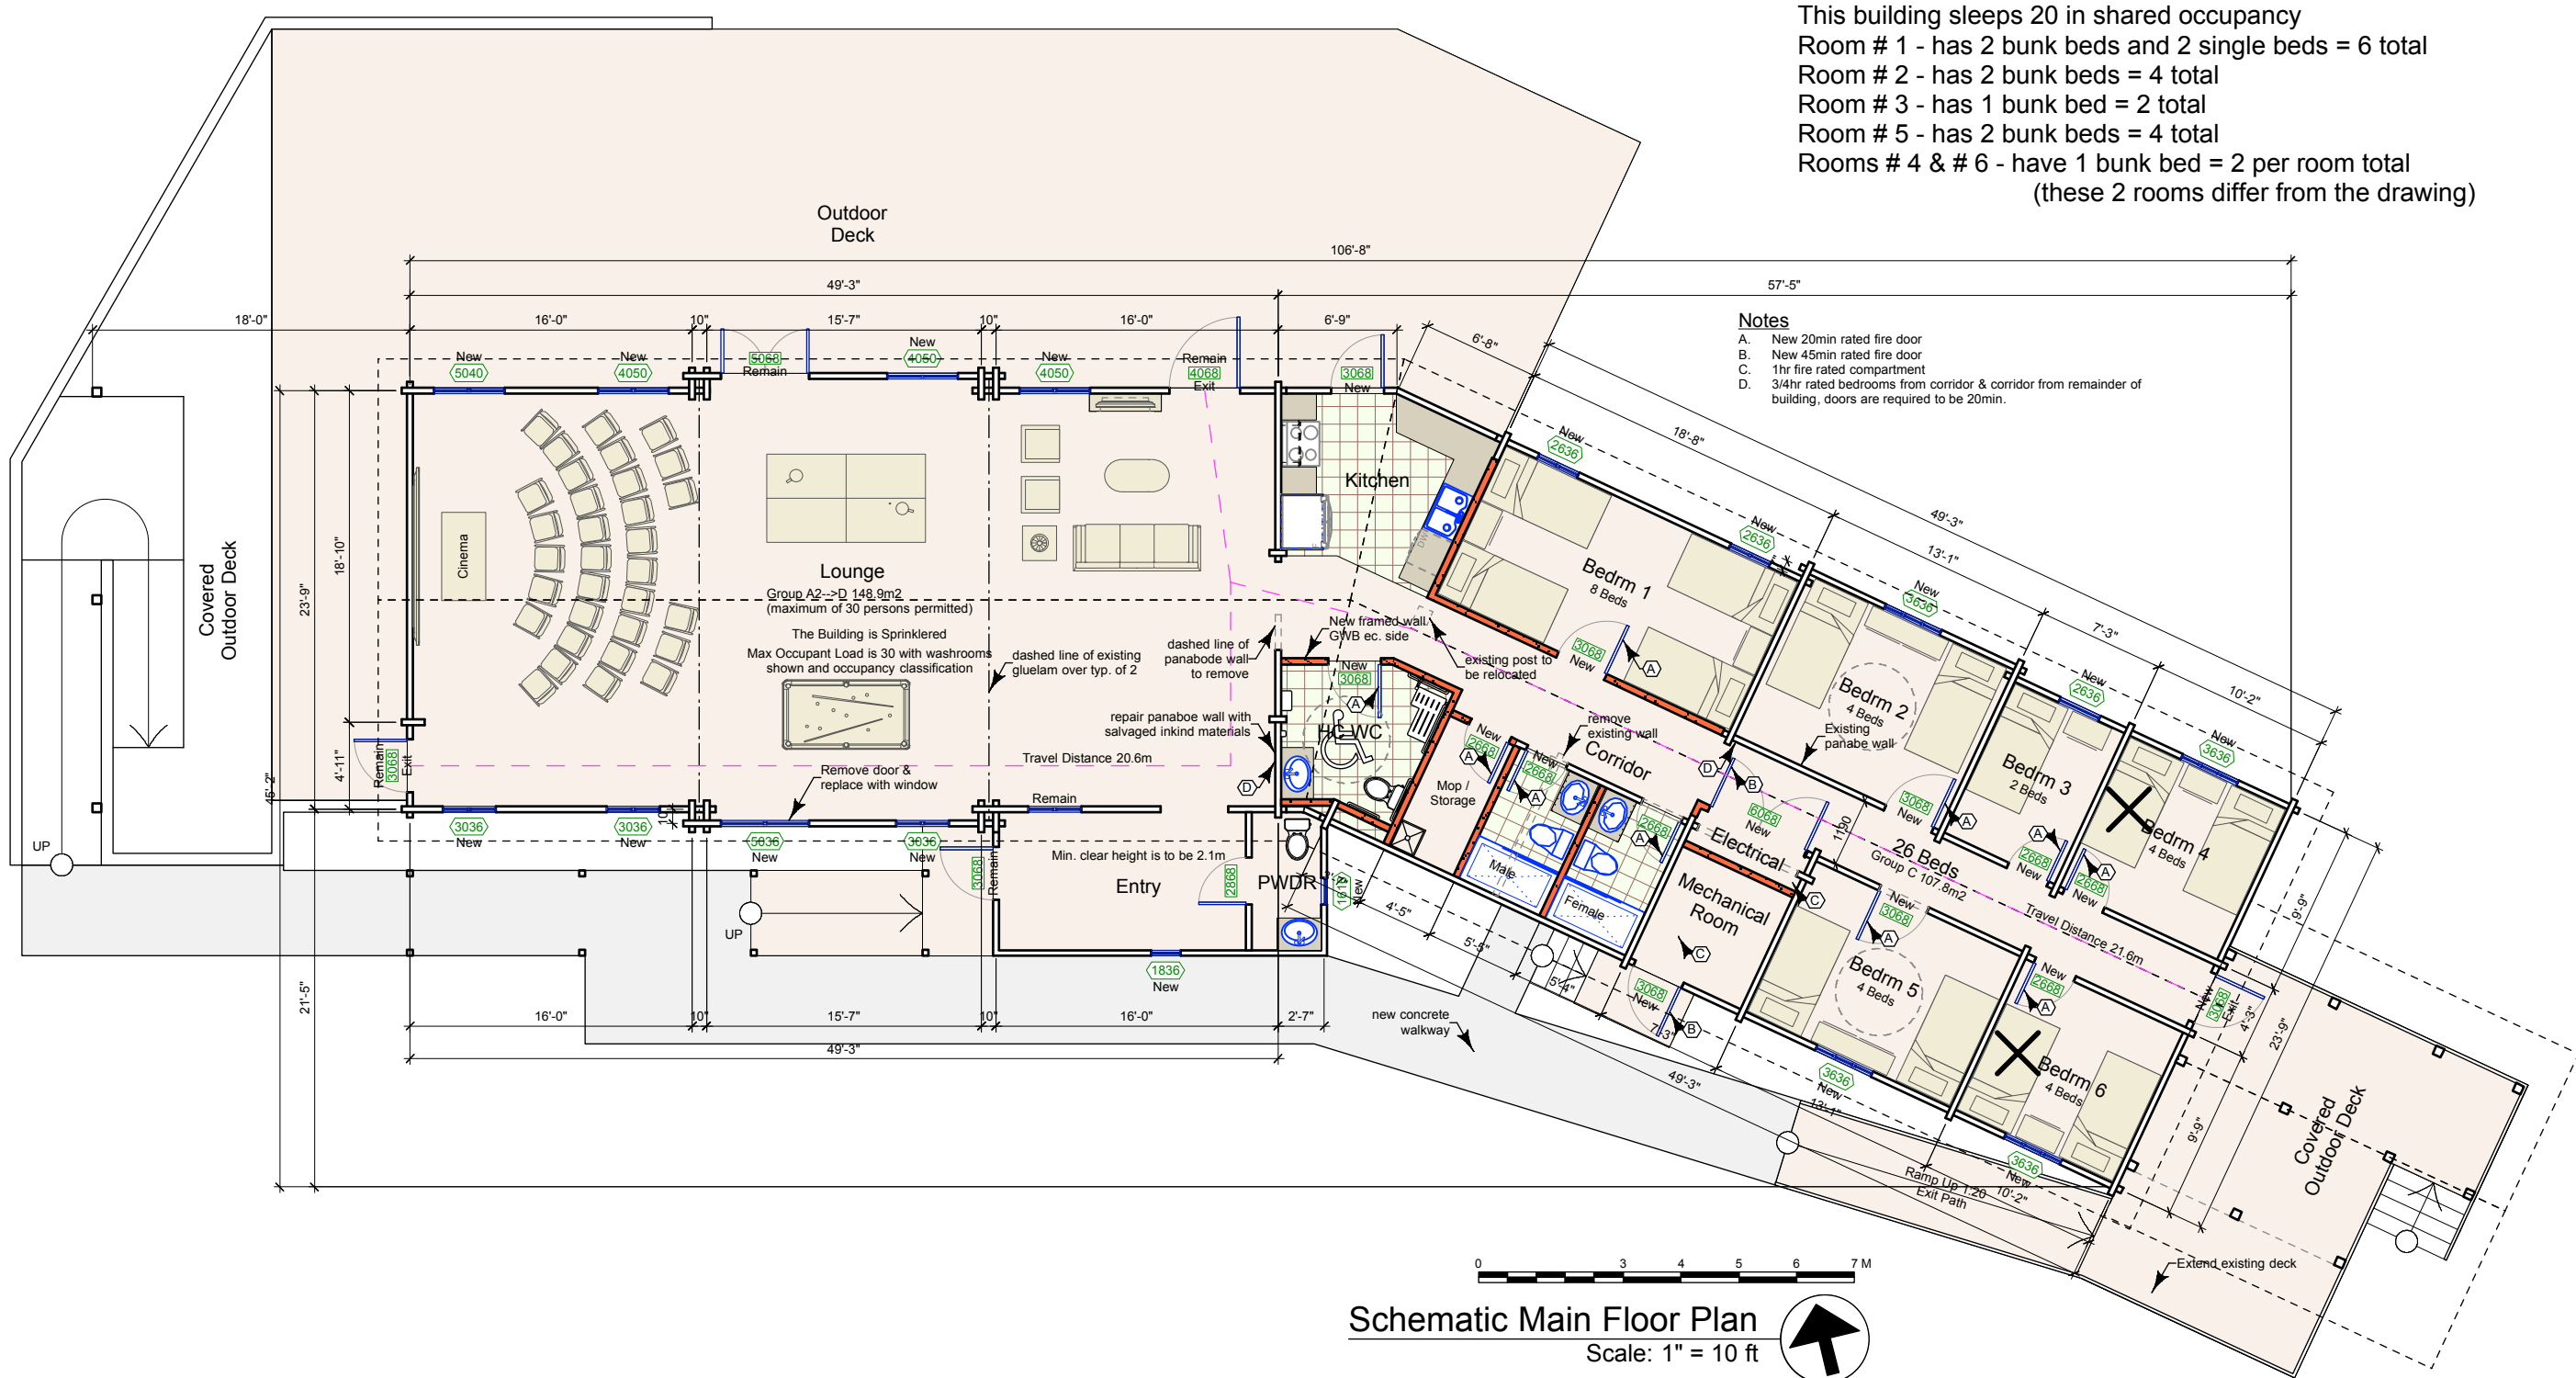

This building sleeps 20 in shared occupancy  
 Room # 1 - has 2 bunk beds and 2 single beds = 6 total  
 Room # 2 - has 2 bunk beds = 4 total  
 Room # 3 - has 1 bunk bed = 2 total  
 Room # 5 - has 2 bunk beds = 4 total  
 Rooms # 4 & # 6 - have 1 bunk bed = 2 per room total  
 (these 2 rooms differ from the drawing)

- Notes**
- A. New 20min rated fire door
  - B. New 45min rated fire door
  - C. 1hr fire rated compartment
  - D. 3/4hr rated bedrooms from corridor & corridor from remainder of building, doors are required to be 20min.

Copyright Reserved.  
 Further to ABC Bylaw 2830, all plans, sketches, drawings, graphic representations and specifications prepared by the architect, and all other documents, including but not limited to, reports, studies, and architectural, urban design, planning, and interior design and construction documents, shall be the property of the architect and shall not be used for any other project, or sold or offered for sale, without the prior written consent of the architect. The architect shall not be held responsible for any errors or omissions on the part of the client or any third party. The architect shall be held responsible for any errors or omissions on the part of the client or any third party. The architect shall be held responsible for any errors or omissions on the part of the client or any third party.

**Panabode Renovation**  
**Occupancy Change**  
 Civic Address: 14500 Silver Valley Road, Maple Ridge BC  
 Legal Address:

**Main Floor Plan**

WAYNE STEPHEN BISSKY  
 ARCHITECTURE & URBAN DESIGN INC.  
 PLANNING INTERIOR DESIGN  
 #204-22320 Lougheed Highway  
 Maple Ridge, B.C. V2X 2T4  
 ph: 604-467-8300 fax: 604-467-8305  
 Web Site: www.bisskyarchitecture.ca

Date: 15-6-22  
 Scale: As Noted  
 Drawn: WB / JM  
 Dwg #: 1501

Sheet

WSB 02